




snitt 1 - lekeplass

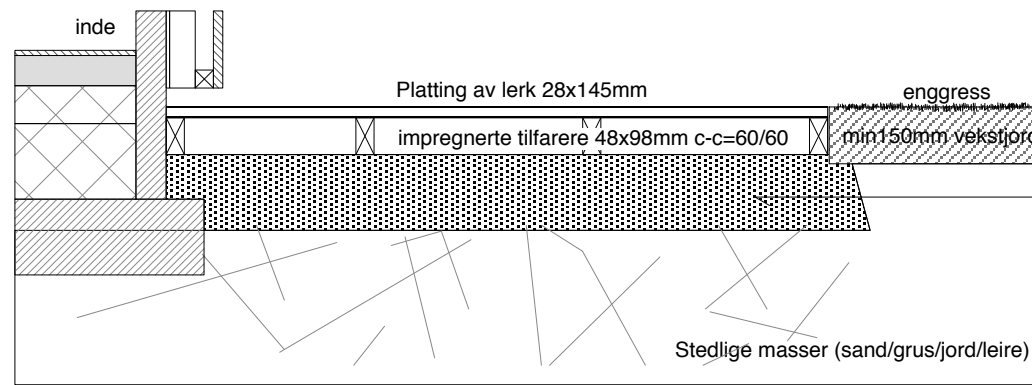


snitt 3 - treplattung

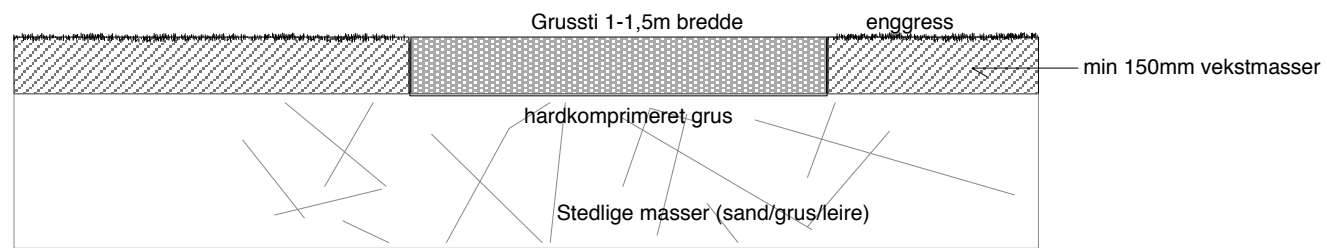

snitt 2 - gangsti

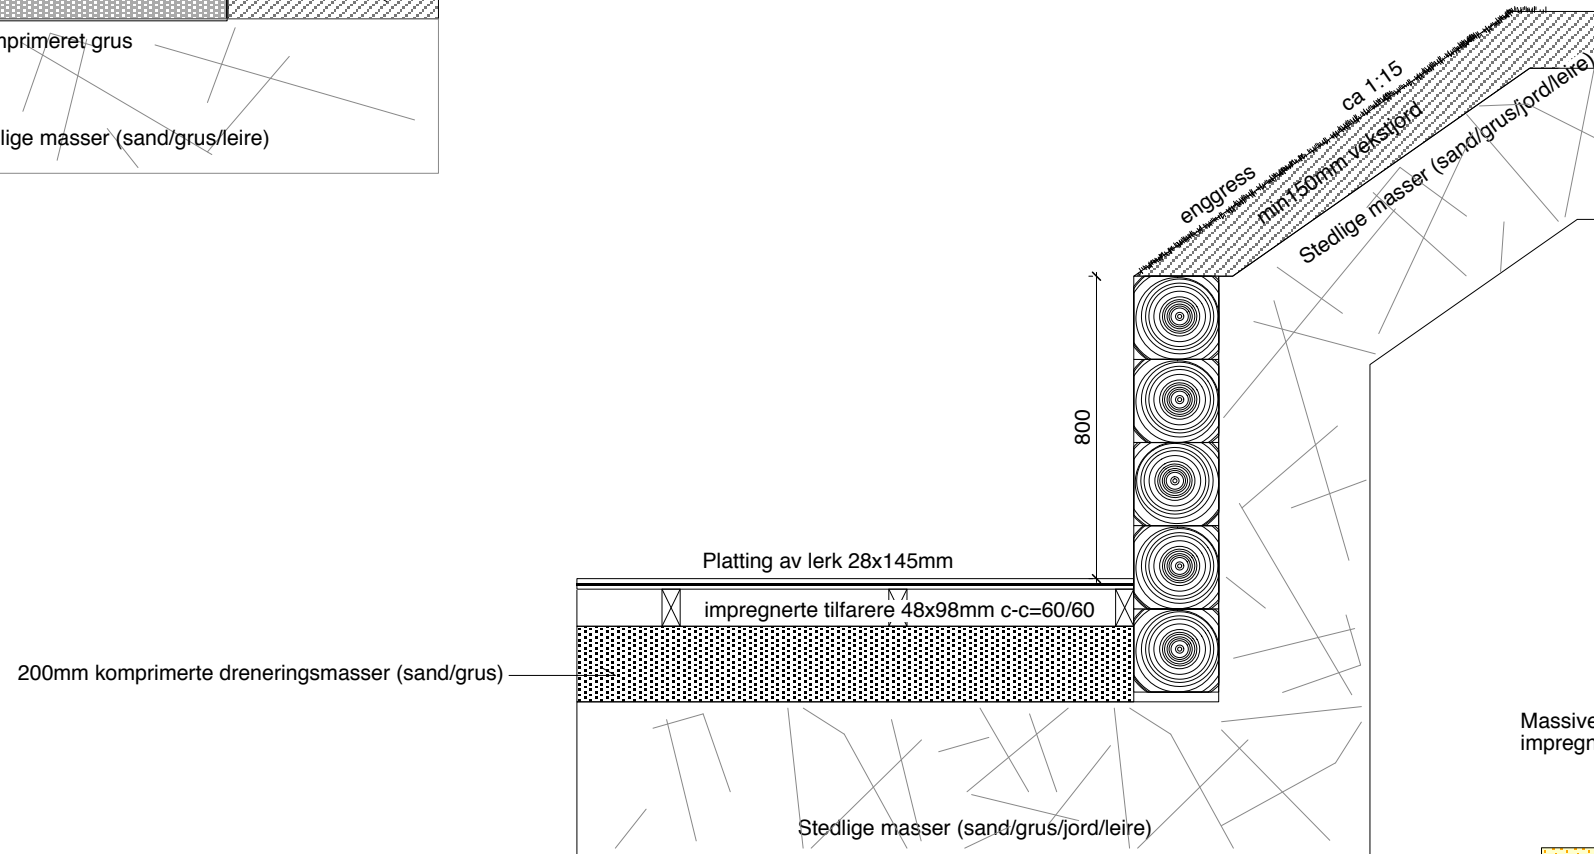

snitt 4 - treplattung

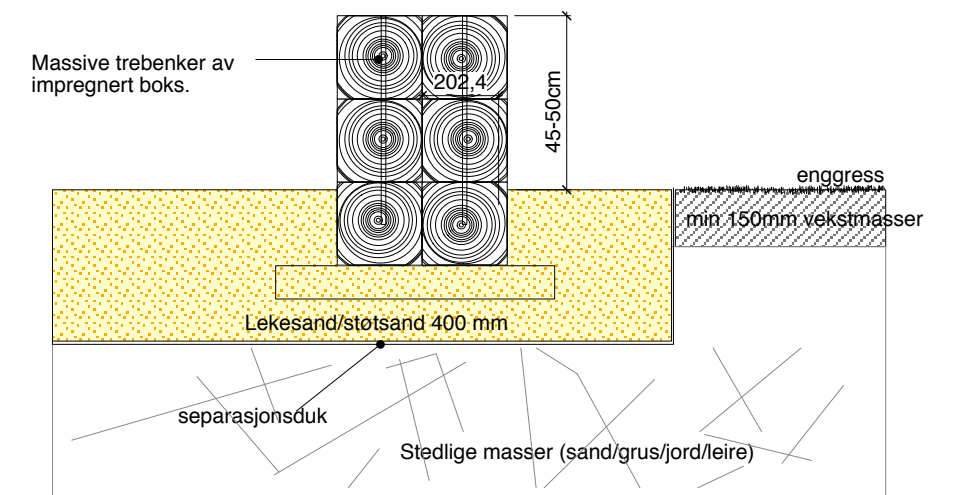

snitt 5 - sandleplass